


# 200 Amp Meter Pole (18' Pole)

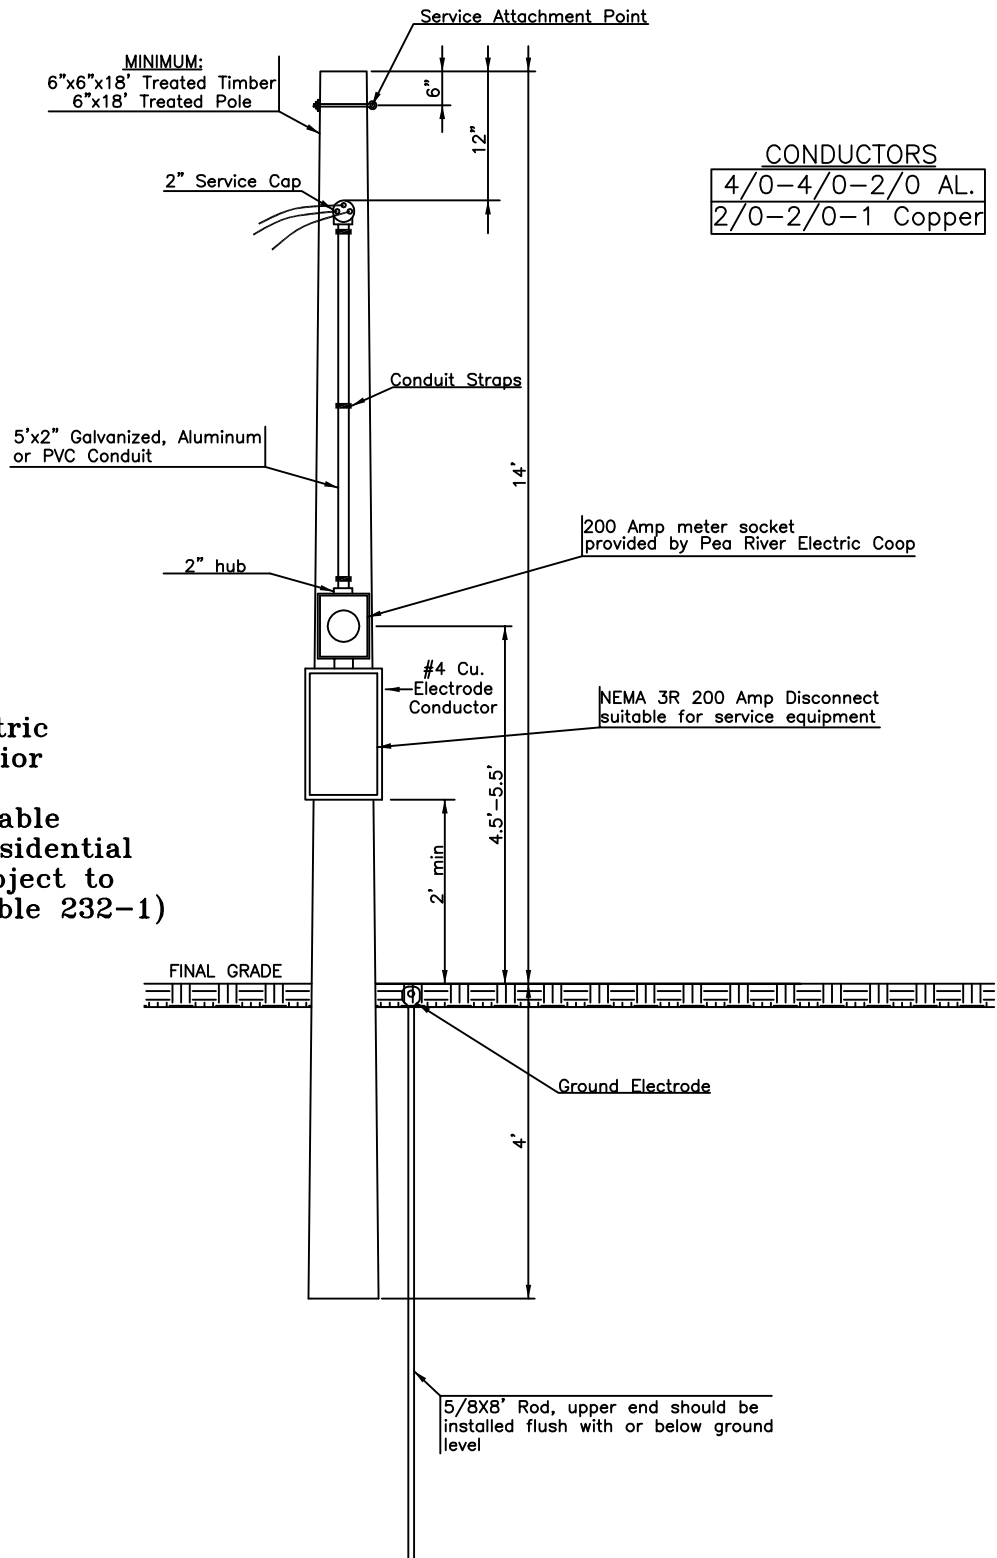

CONDUCTORS	
4/0-4/0-2/0	AL.
2/0-2/0-1	Copper

**NOTES:**

1. Contact Pea River Electric concerning location, prior to setting meter pole.
2. 18' meter poles acceptable for installation over residential driveways only, not subject to truck traffic. (NESC Table 232-1)